

STUDIO WEST

priscila palhava
 p.o.box 1471 . 115 elk avenue . crested butte . colorado
 phone (970) 349 1550 . priscila@studiowestinteriors.com

PROJECT:
DRAKER RESIDENCE PHASE I
 8 7TH STREET, CRESTED BUTTE
 GUNNISON CO. 81224

SHEET:
**EXTERIOR ELEVATIONS, SITE PLAN &
 WINDOW SCHEDULE**


DATE: 05/04/18 SCALE: 1/4"=1'-0" SHEET: **AI**

OWNERS:
 JOE AND KAREN DRAKER
 8 7TH STREET
 CRESTED BUTTE, CO 81224


- PLAN INDEX:
- A1 EXTERIOR ELEVATIONS, SITE PLAN
 - A2 FIRST FLOOR PLAN
 - A3 SECOND FLOOR PLAN
 - A4 BUILDING SECTIONS & KEYNOTES
 - A5 INTERIOR ELEVATIONS AND TILE SCHEDULE
 - S1 FOUNDATION AND FIRST FLOOR FRAMING PLAN
 - S2 SECOND FLOOR FRAMING PLAN
 - S3 ROOFING FRAMING PLAN
 - MEP1 FIRST FLOOR PLUMBING AND ELECTRICAL PLAN
 - MEP2 SECOND FLOOR PLUMBING AND ELECTRICAL PLAN

- LANDSCAPE SCHEDULE
- ASPEN
 - ☼ COTTONWOOD
 - ☼ EVERGREEN
 - ⓔ EXISTING ASPEN
 - ☼ EXISTING COTTONWOOD
 - ☼ EXISTING EVERGREEN
 - ⓔ DECIDUOUS SHRUB
 - ☼ EVERGREEN SHRUB


- REVISIONS
- 1 03/12/18
 - AI CENTER FRONT DOOR, ELIMINATE WEST WINDOW
 SIMPLIFY ENTRY PORCH TRUSS DETAIL
 ELIMINATE BUNKROOM SOUTH BUMP OUT
 ELIMINATE EAST DECK AND DORMER
 DECREASE EAST DINING BUMP OUT

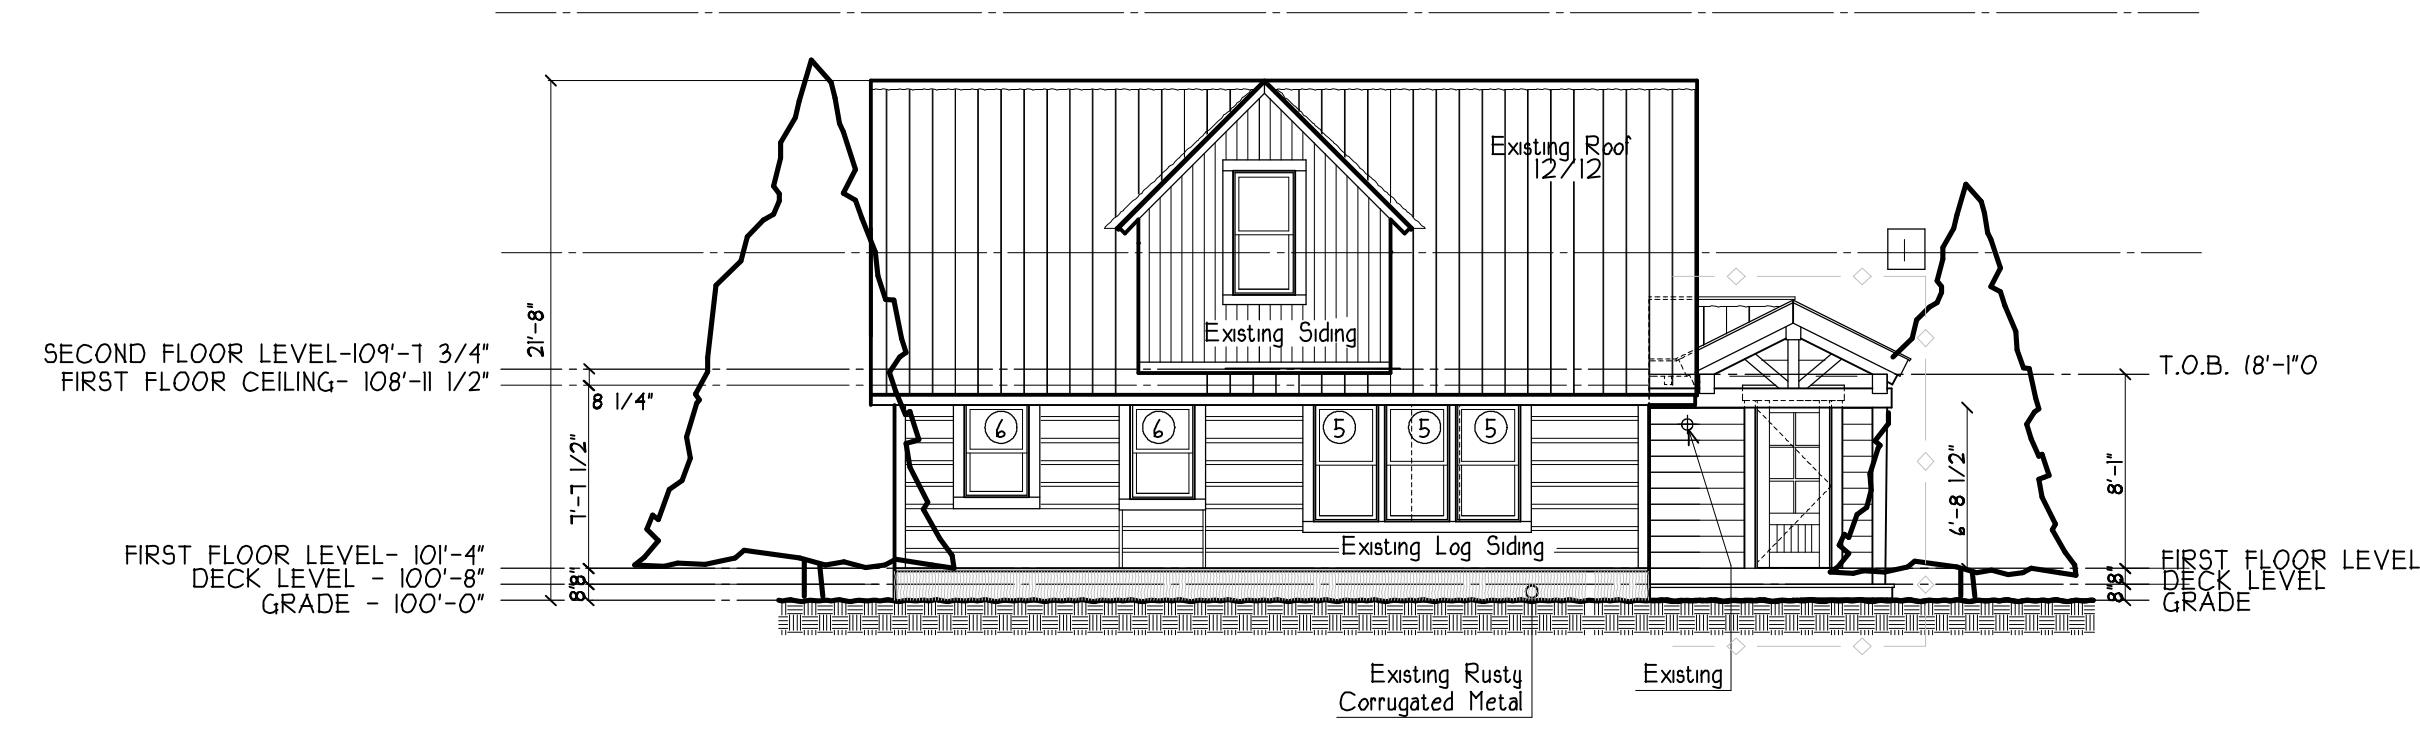


1 WEST ELEVATION
 AI SCALE: 1/8"=1'-0"

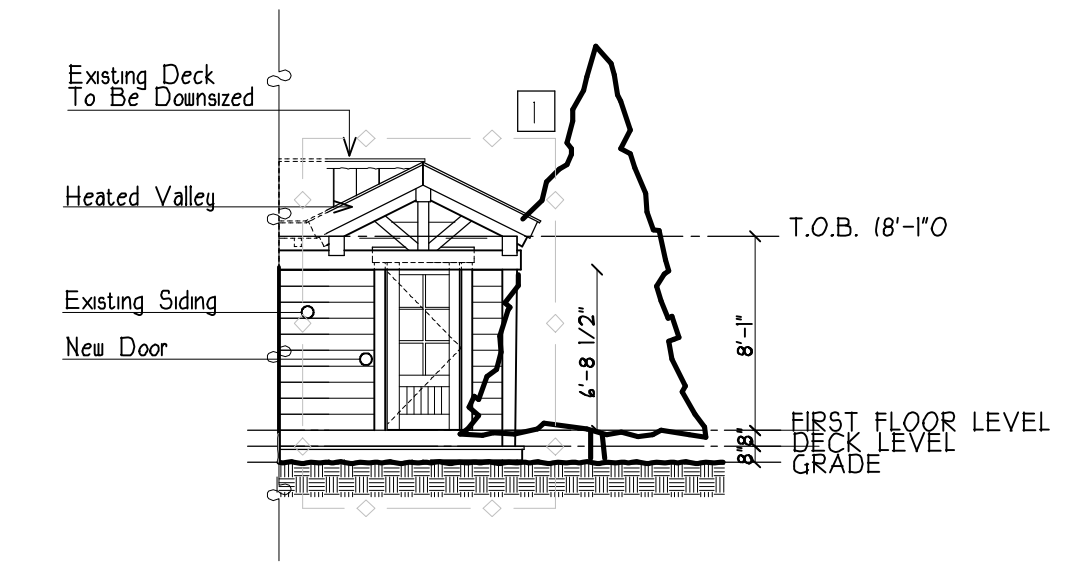


2 WEST ELEVATION
 AI SCALE: 1/8"=1'-0"

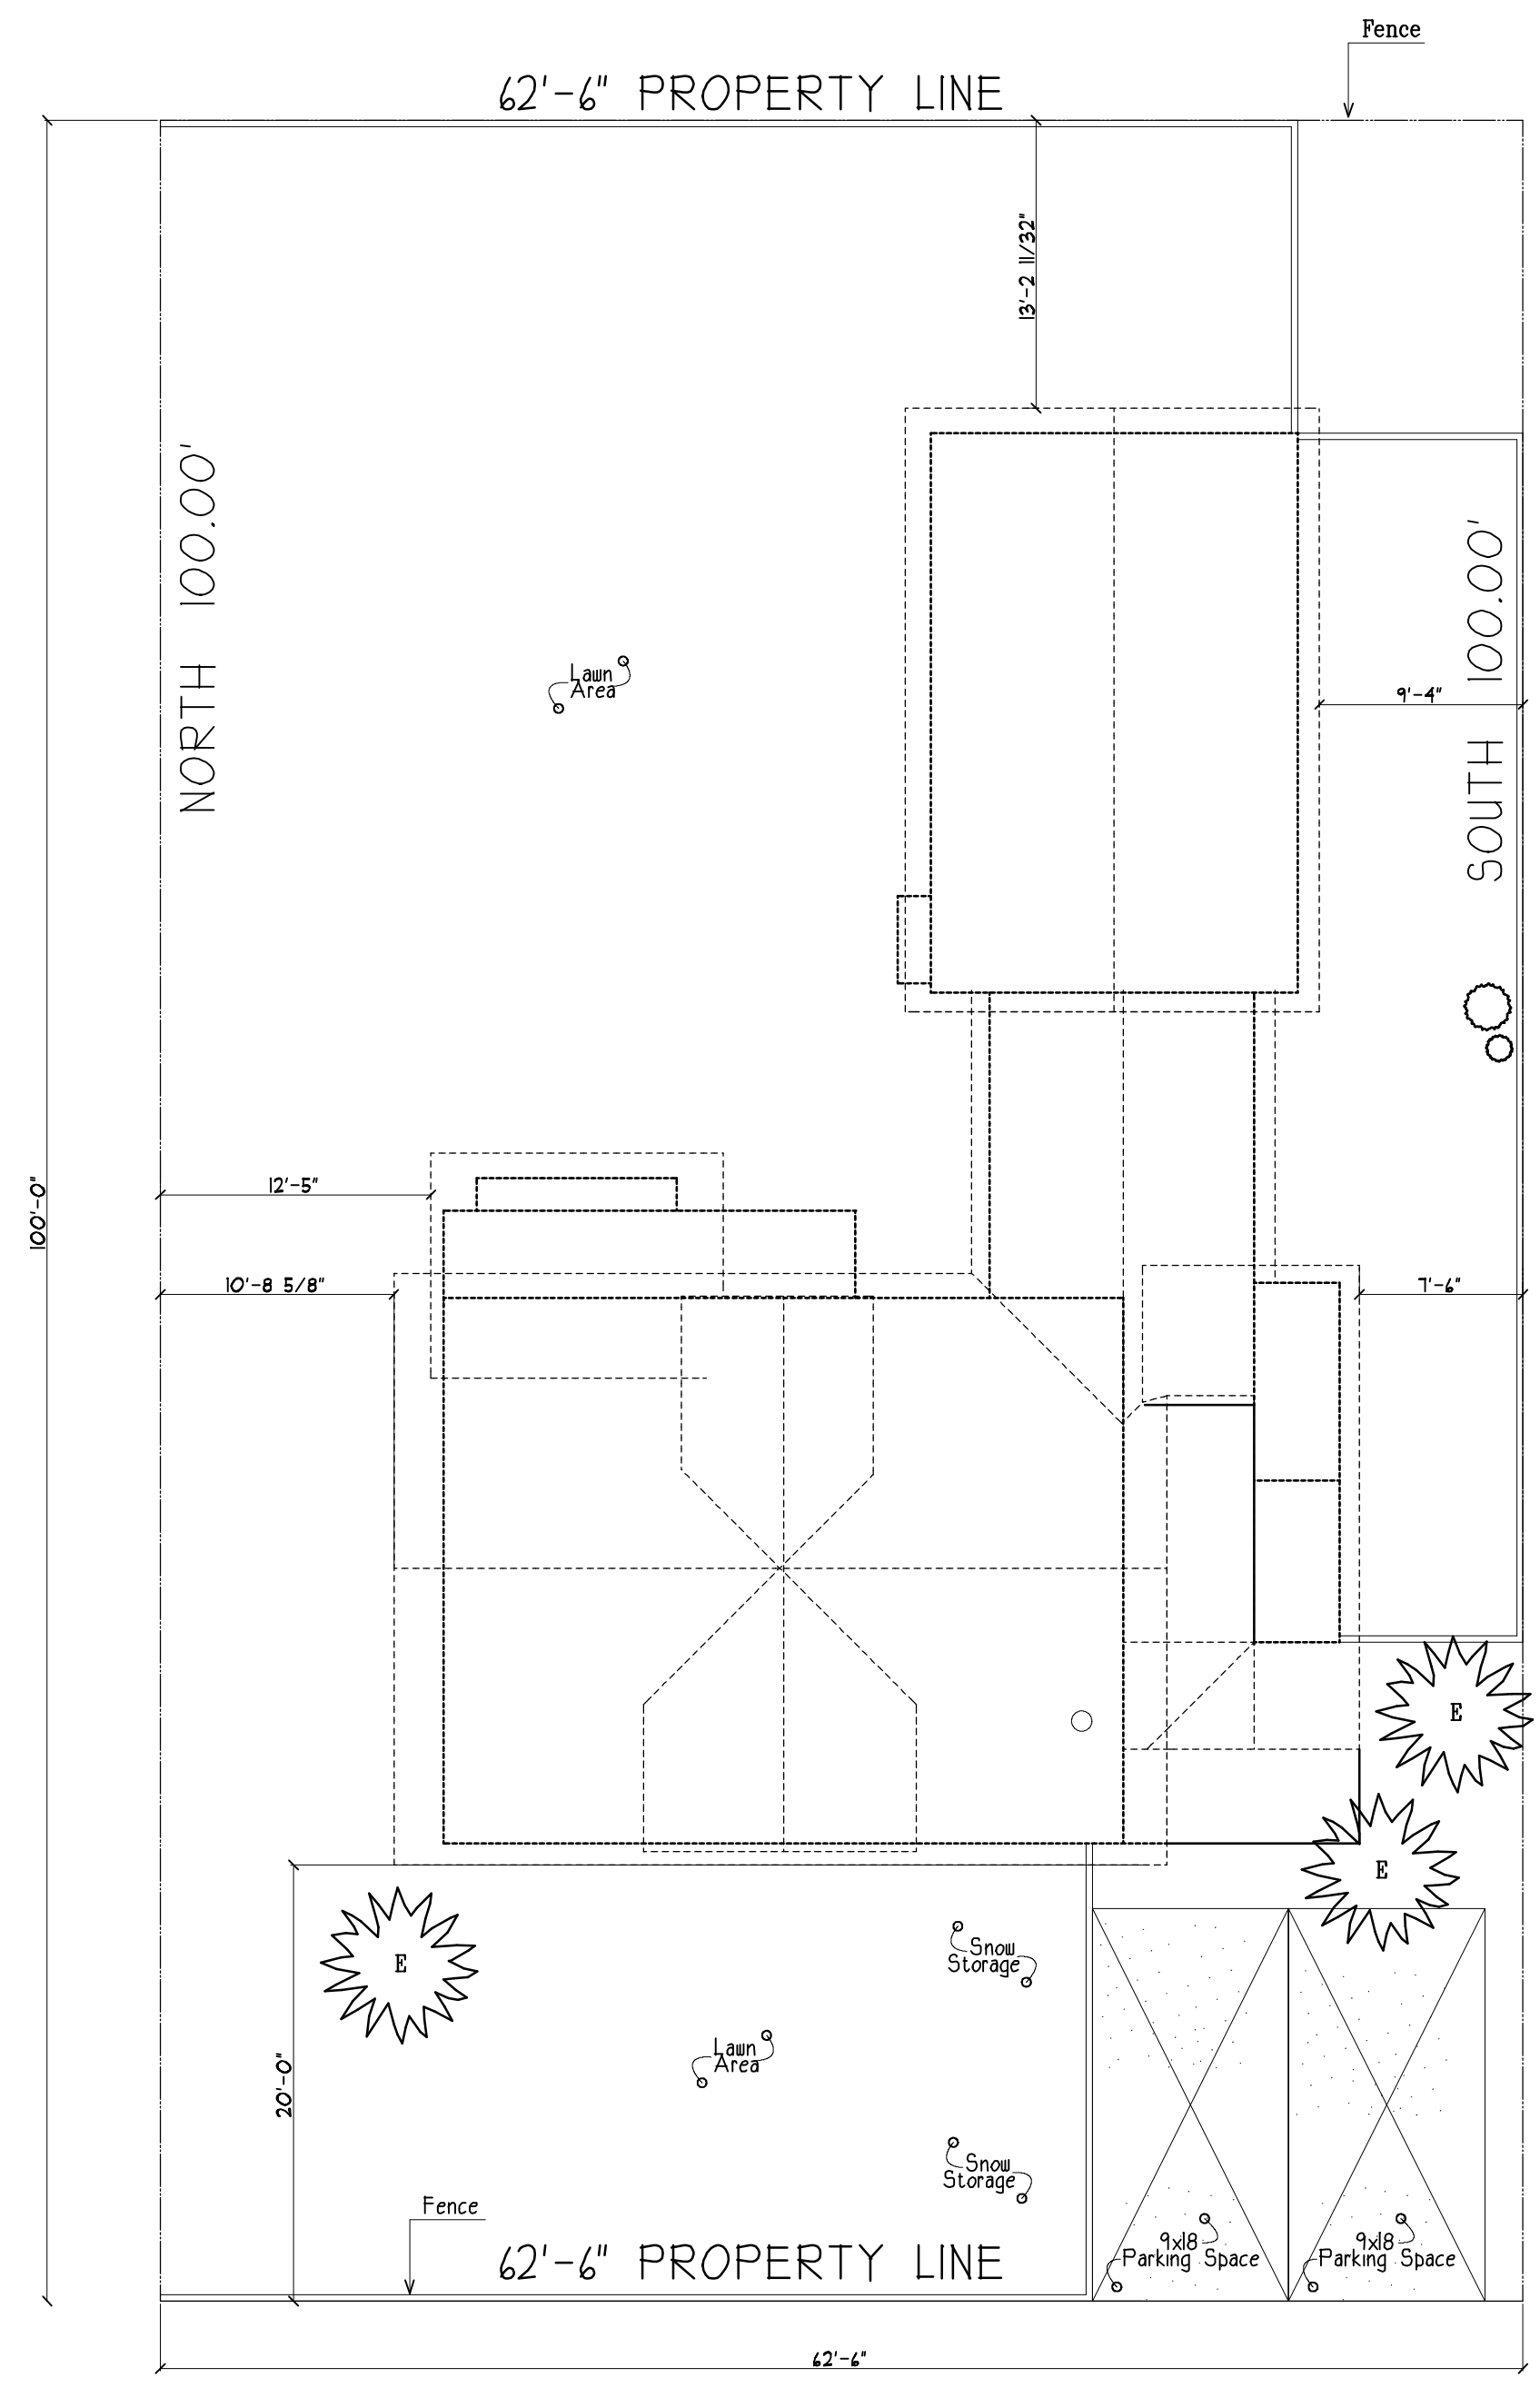


6 SITE PLAN
 AI SCALE: 1/8"=1'-0"

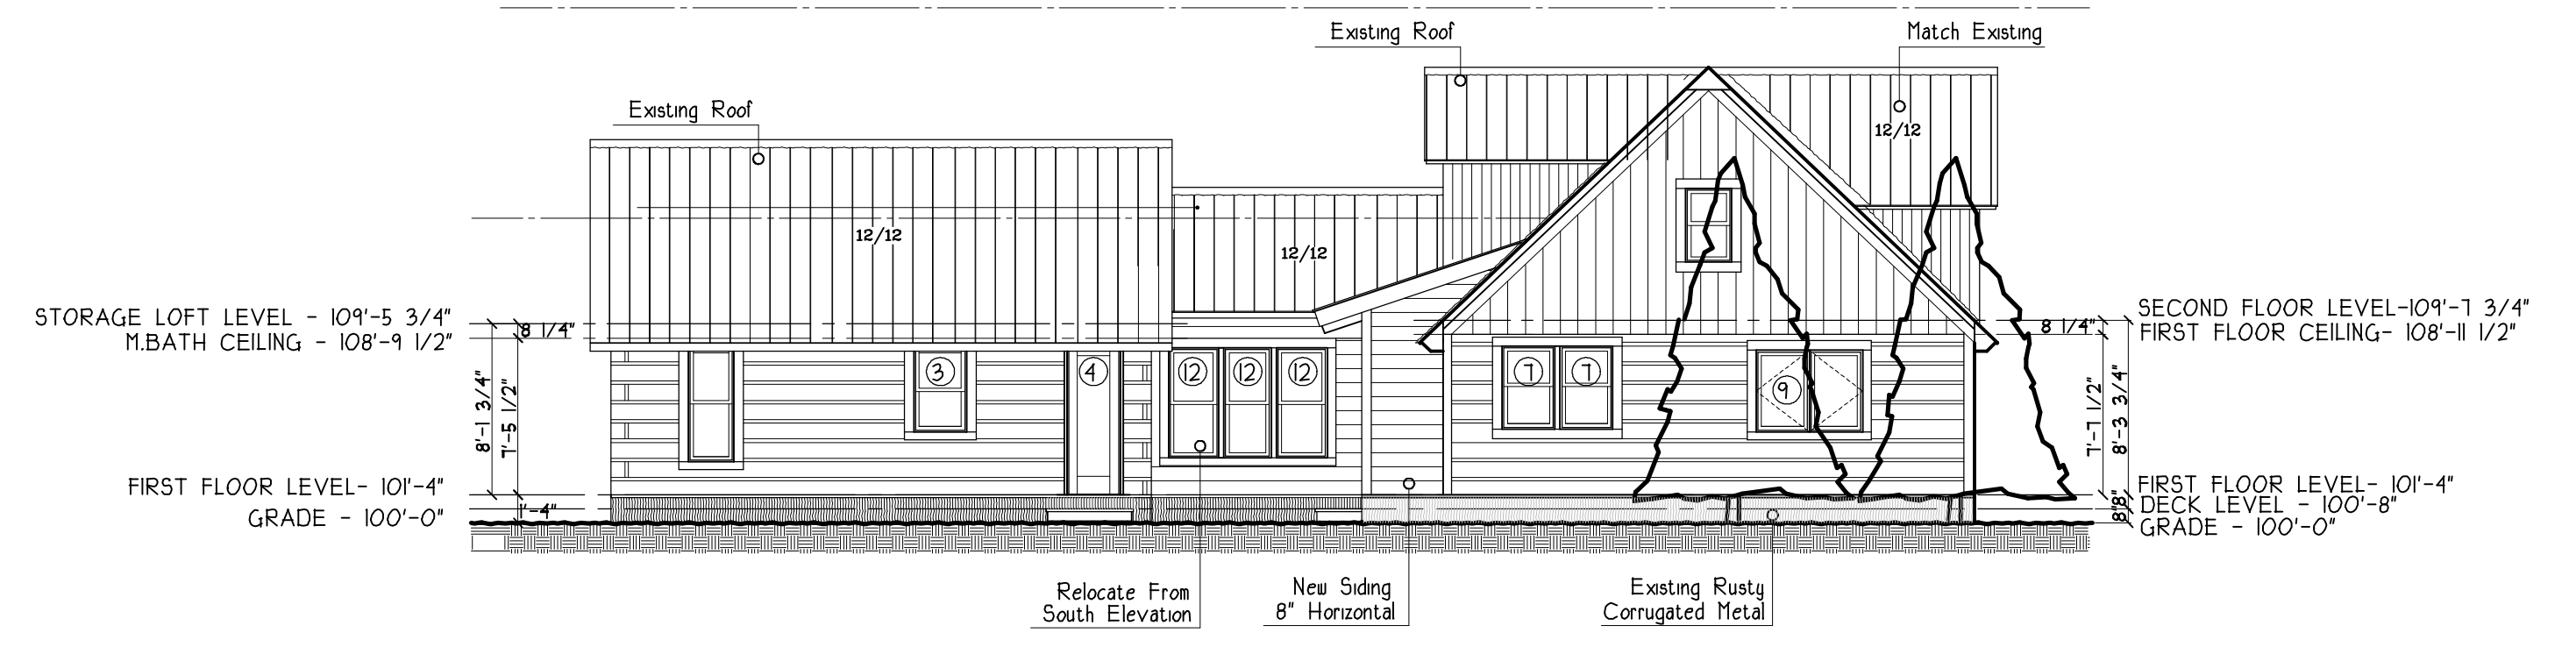

3 NORTH ELEVATION
 AI SCALE: 1/8"=1'-0"

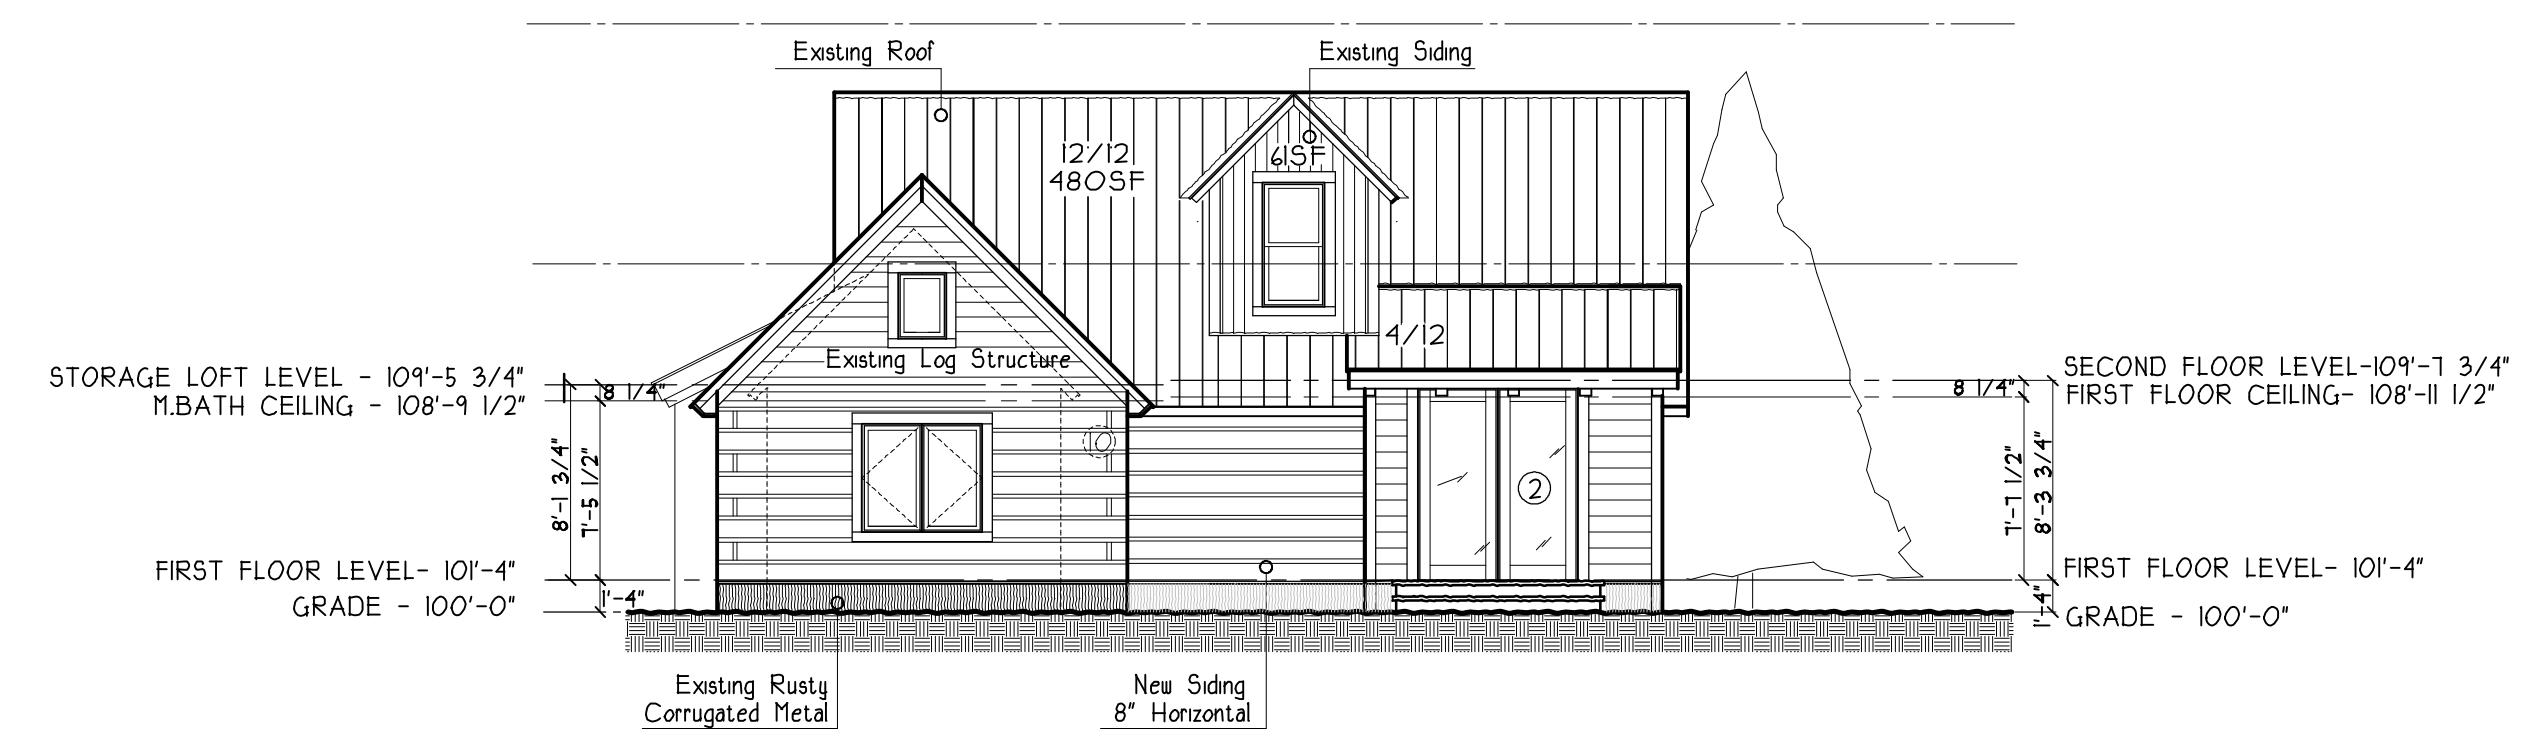

4 EAST ELEVATION
 AI SCALE: 1/8"=1'-0"

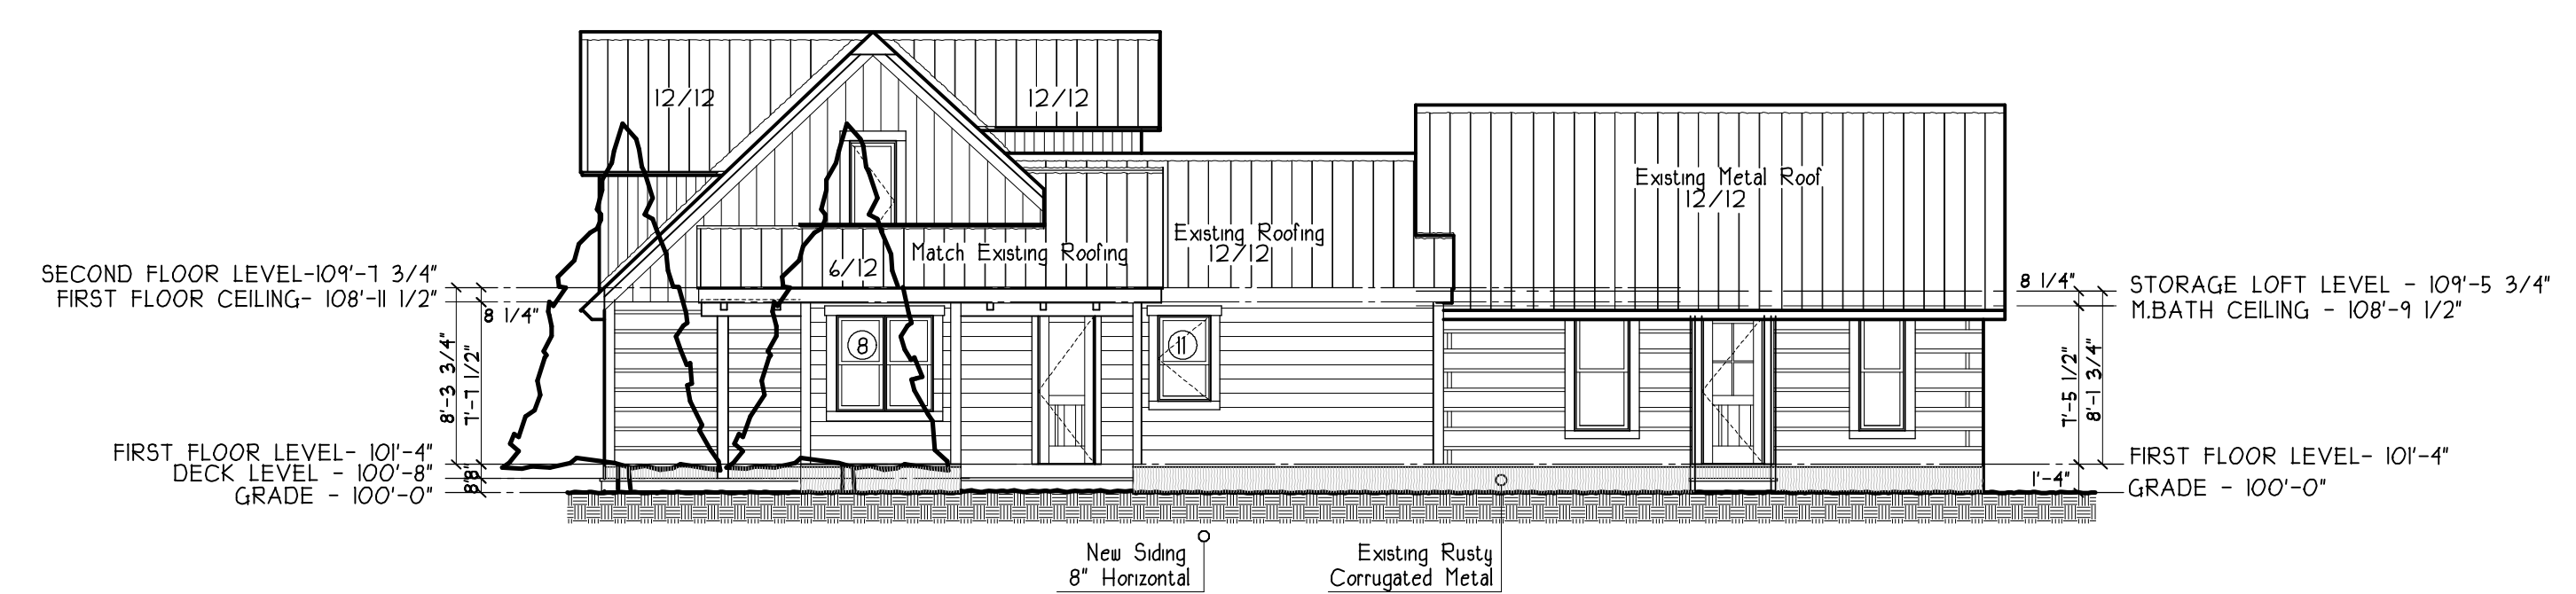

5 SOUTH ELEVATION
 AI SCALE: 1/8"=1'-0"